


CONSULT LOAD DESIGN CHARTS
FOR ALLOWABLE PANEL SPANS

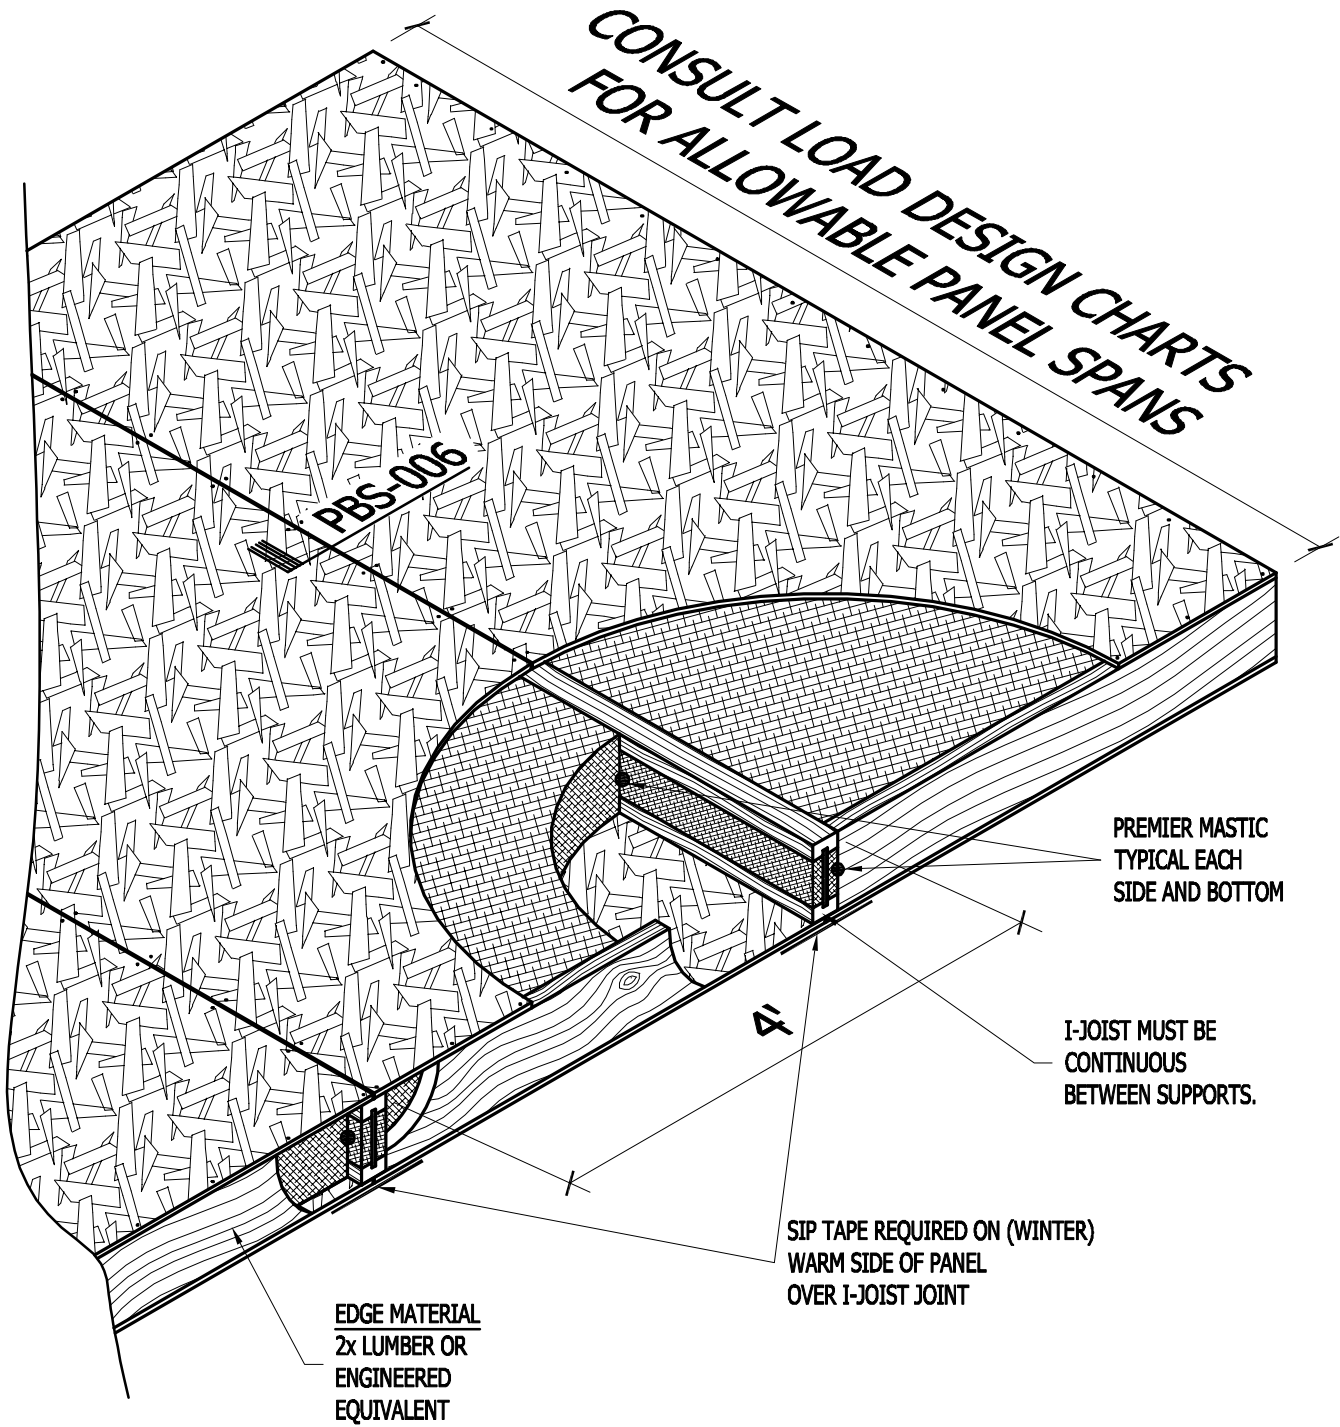

PBS-006


PREMIER MASTIC
TYPICAL EACH
SIDE AND BOTTOM

I-JOIST MUST BE
CONTINUOUS
BETWEEN SUPPORTS.

SIP TAPE REQUIRED ON (WINTER)
WARM SIDE OF PANEL
OVER I-JOIST JOINT

EDGE MATERIAL
2x LUMBER OR
ENGINEERED
EQUIVALENT

4

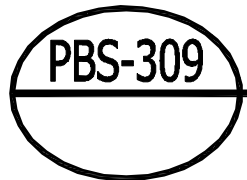

I-JOIST PANEL CONNECTION
PREMIER BUILDING SYSTEMS

8-17-07